



FRONT ELEVATION

SCALE : 1/8" = 1'-0"

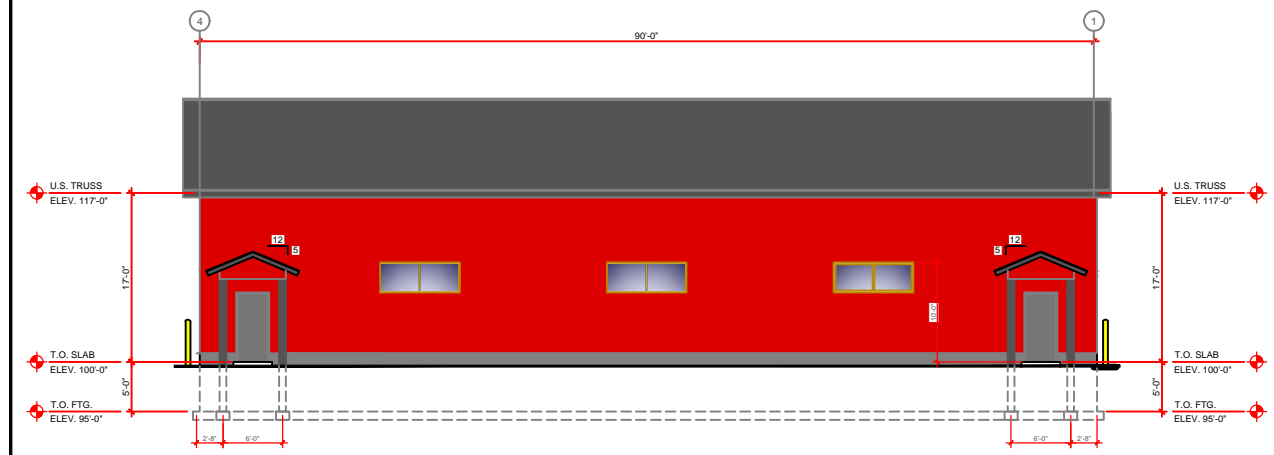


LEFT ELEVATION

SCALE : 1/8" = 1'-0"

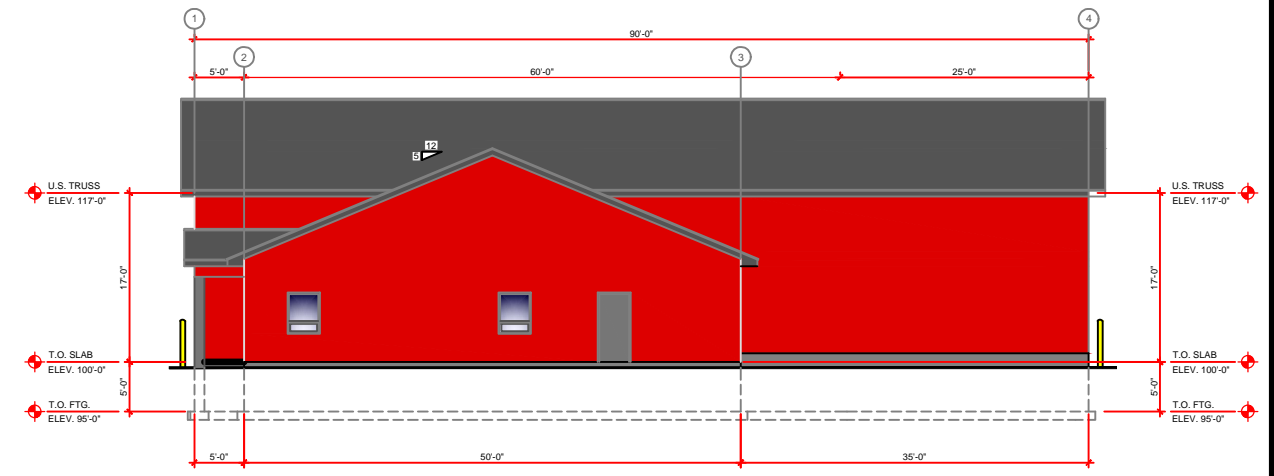

RIGHT ELEVATION

SCALE : 1/8" = 1'-0"

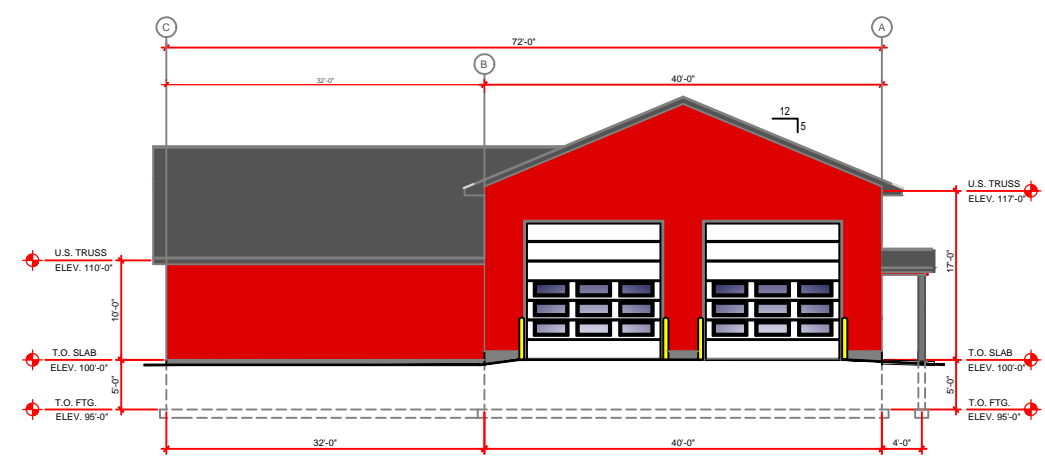

REAR ELEVATION

SCALE : 1/8" = 1'-0"

General notes / **Notes générales**

A	REFERENCE
B	A - DETAIL NUMBER
C	B - DETAIL LOCATION
	C - SHEET NUMBER - WHERE DETAILED

Revisions / Révisions	No/N°	Date

Project Title	Titre du projet
Hanwell Fire Hall Hanwell Rd, Fredericton, NB	
Sheet title	Titre de la feuille
BUILDING ELEVATIONS	
NEW FIRE HALL	
Date NOV. 2016	Date
Scale AS NOTED	Stamp
Drawn by DC	Designé par
Approved by 	Approuvé par
Consultant reference number	Numéro de référence de l'expert-conseil